


© 2009 Robert L. Boro. All rights reserved. 10/18/11 AM 1/10/11

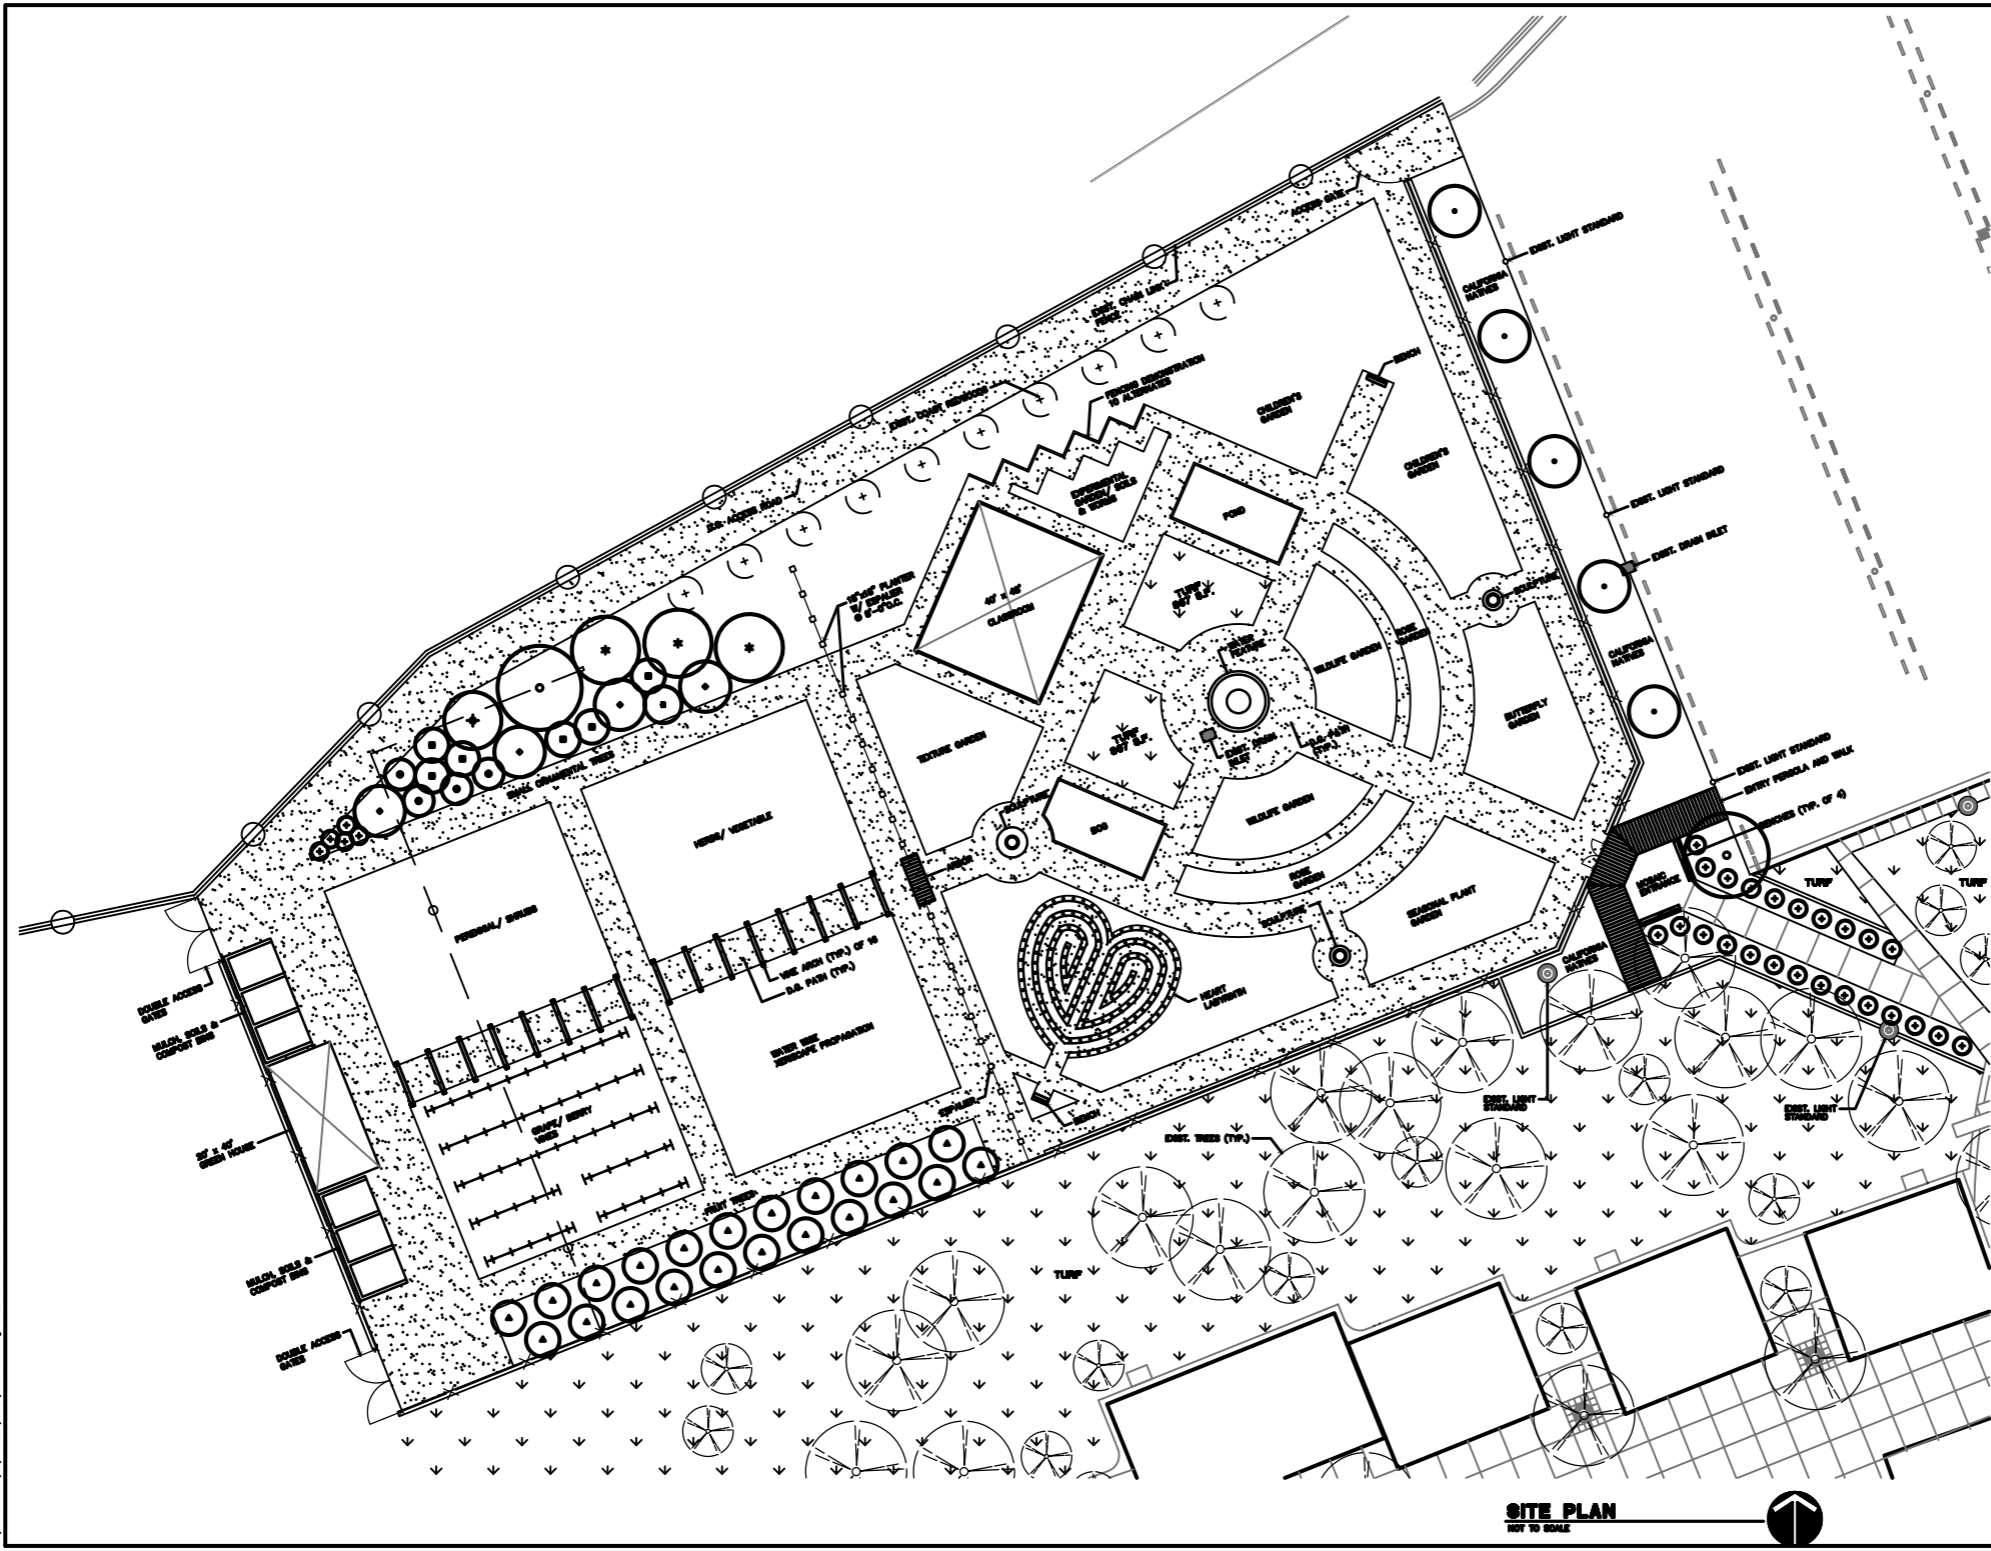

ROBERT BORO
 P.O. BOX 4734
 FRESNO, CALIFORNIA
 93744
 TEL. (509) 286-4367
 FAX. (509) 286-3006

ROBERT L. BORO O-1011
 MEMBER AMERICAN SOCIETY
 OF LANDSCAPE ARCHITECTS

**MADERA
 MASTER
 GARDENERS
 CENTER**



All design, ideas and information shown on these drawings and specifications are the property of Robert L. Boro. No part of these drawings or specifications shall be used in connection with any other project without the written consent of Robert L. Boro. Landscape architect's seal and specifications shall constitute complete evidence of approval of these specifications.

REVISION	NO.	DATE	BY	CHK.
Δ	1			
Δ	2			
Δ	3			
Δ	4			
Δ	5			

DESIGN: L. BORO
 CHECKED: L. BORO
 SCALE: 1/8" = 1'-0"
 JOB NO.: 152-0000
 DATE: 12/20/09

SHEET TITLE
SITE PLAN
 SHEET NO. **8-1**

SITE PLAN
 NOT TO SCALE