


SAN GERONIMO SALMONID ENHANCEMENT PLAN
MANAGING STREAMSIDE PROPERTY
FOR HOMES WITHIN THE SCA
CONCEPTUAL PLAN 2

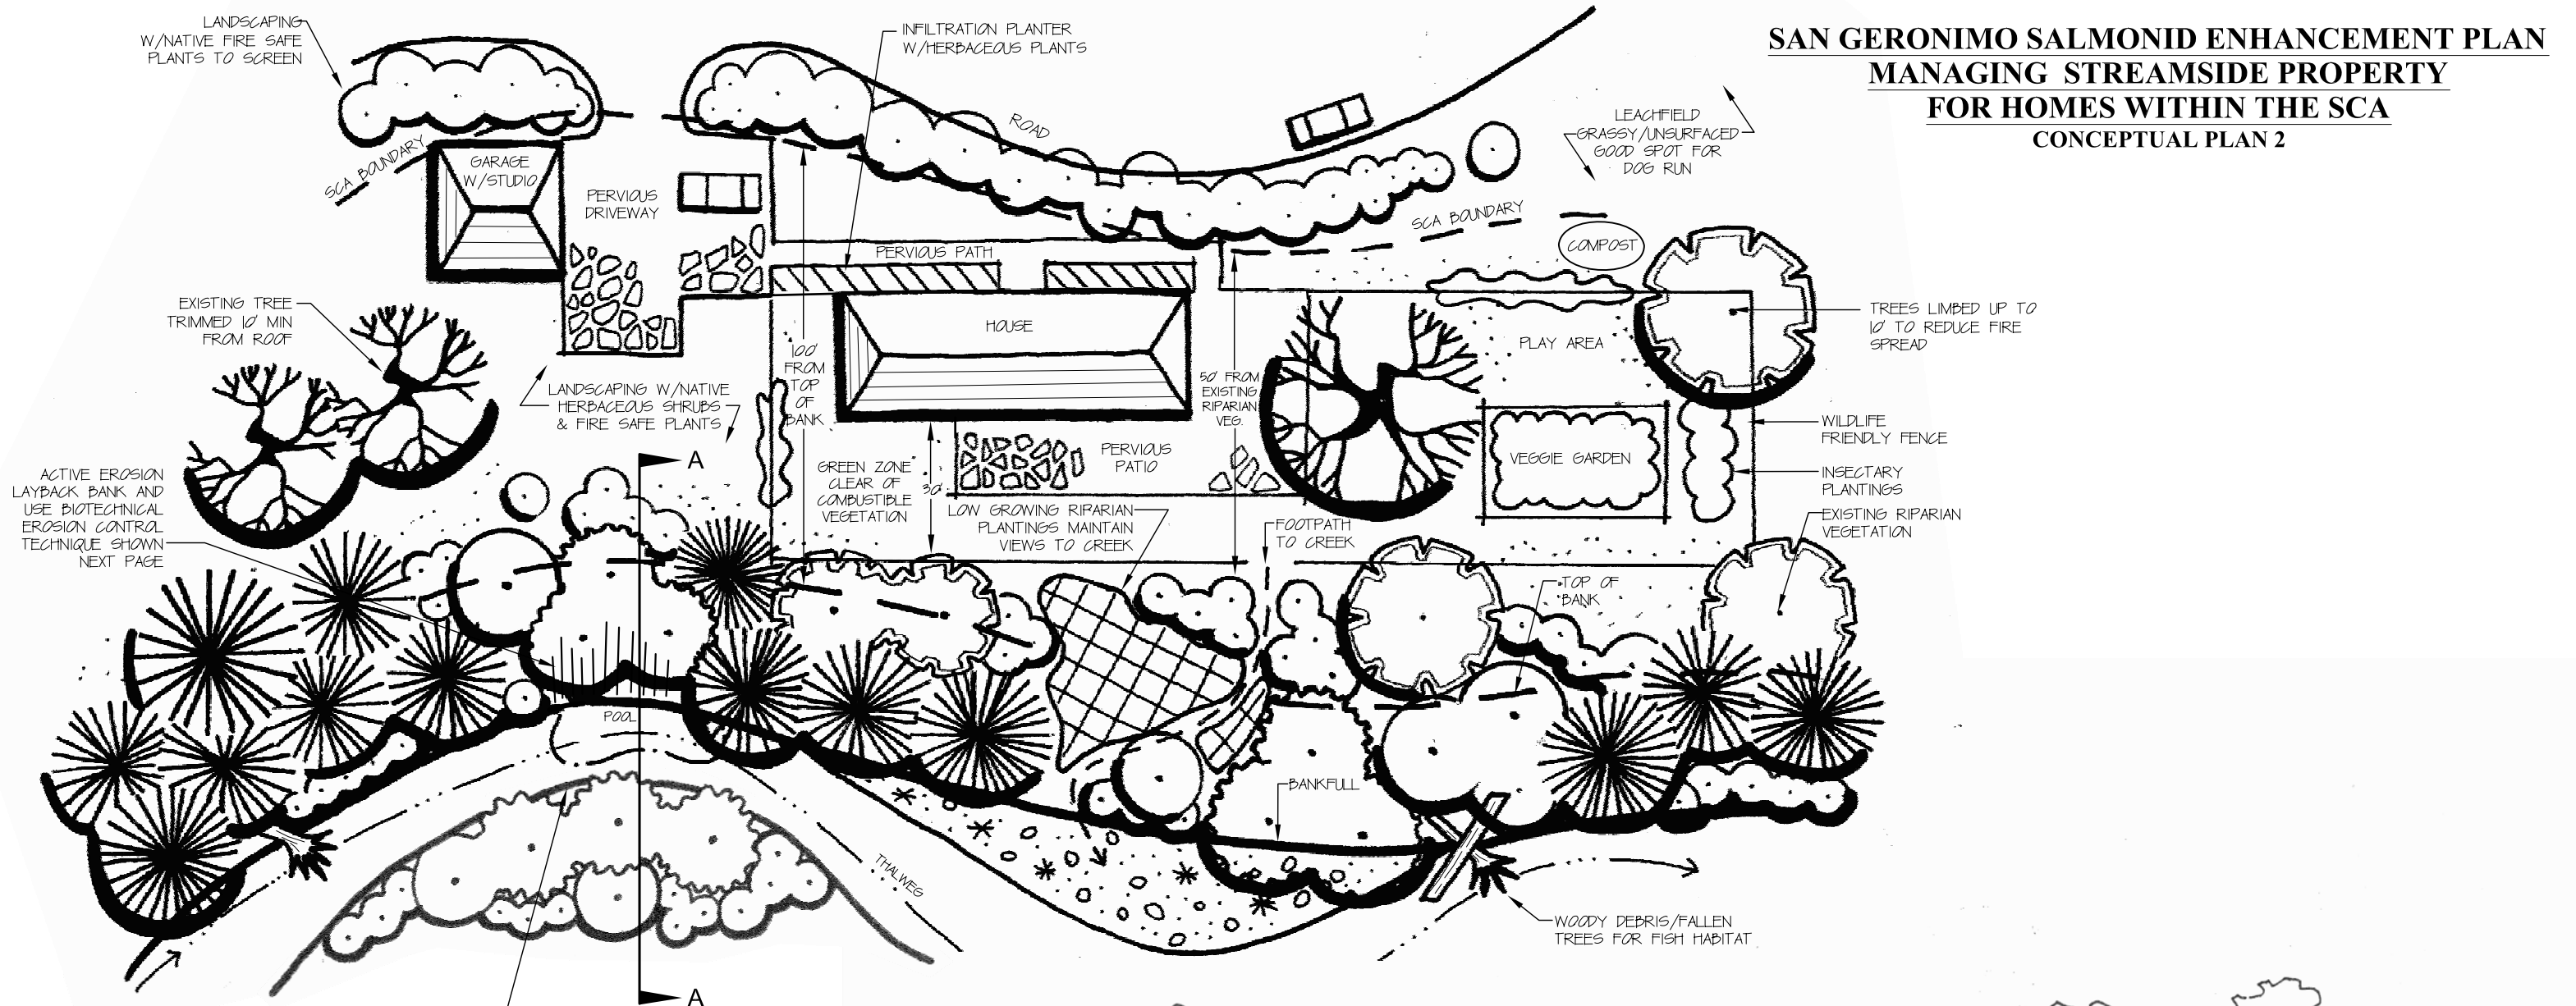

STEEP BANK LAYBACK BANK AND CREATE INSET FLOODPLAIN. SEE SECTION 'A' BELOW

PROPOSED BANK LAYBACK @ 3:1 OR FLATTER. SEE BIOTECHNICAL EROSION CONTROL TECHNIQUES NEXT PAGE

